


ELEVATION "A"

ELEVATION "D"

ELEVATION "D"

ELEVATION "B"

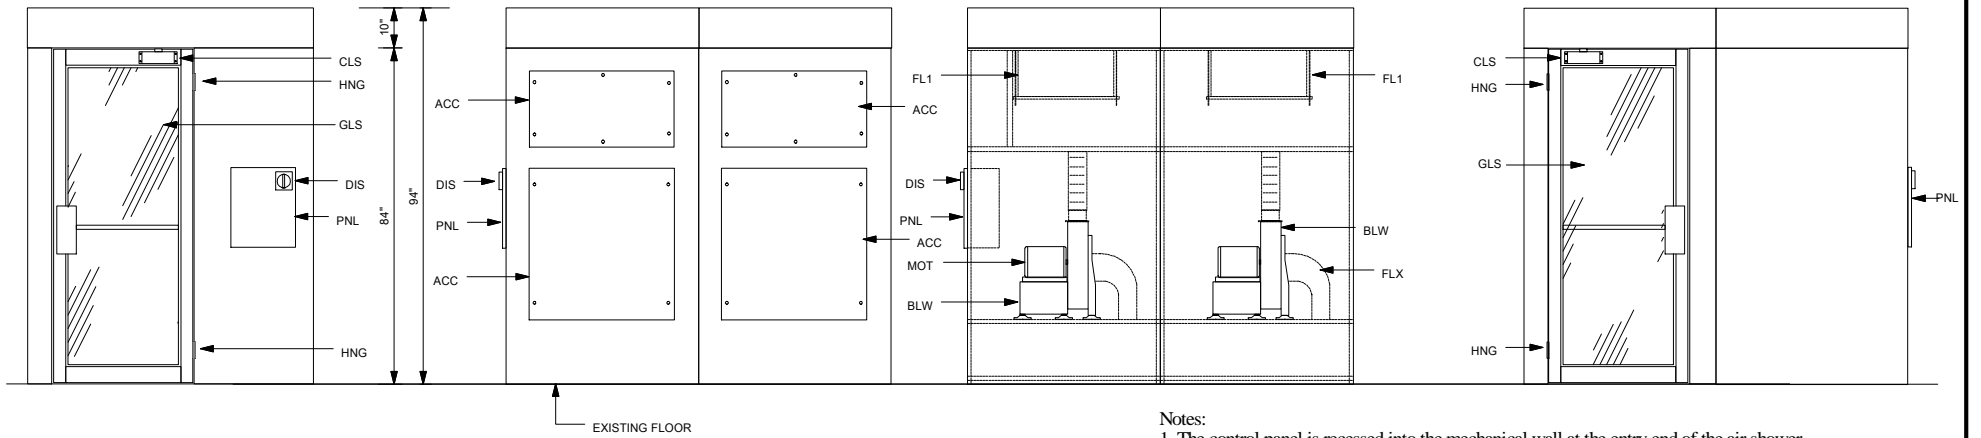

- Notes:
1. The control panel is recessed into the mechanical wall at the entry end of the air shower.
 2. The air shower is shipped knock down into (4) walls, (2) roofs and (2) doors.
 3. The air shower is supplied with a sleeved penetration through the roofsection for installation of a sprinkler head. Sprinkler is by others.
 4. The air shower does not have a floor. It uses the existing floor.

LEGEND
 BLW=SHP DIRECT DRIVE PADDLE WHEEL BLOWER 1550 CFM @ 6" S.P.
 CLS=COMMERCIAL DUTY DOOR CLOSER
 DIS=NON-FUSED DISCONNECT SWITCH FOR CONTROL PANEL
 EMO=EMERGENCY STOP SWITCH
 DR1=CLEAR ANODIZED ALUMINUM FRAME DOOR (ENTRY END)
 DR2=CLEAR ANODIZED ALUMINUM FRAME DOOR (EXIT END)
 FL1=HEPA FILTER PLENUM 0.60" THICK ALUMINUM CONSTRUCTION
 FL2=RETURN AIR PLENUM 0.60" THICK ALUMINUM CONSTRUCTION
 PNL=NEMA 1 ENCLOSURE CONTROL PANEL
 PRE=MERV 7 PANEL FILTER
 SLV=SLEEVED PENETRATION THROUGH ROOF FOR INSTALLTION OF SPRINKLER
 STP=PEMCO #285CPK DOOR SEALS
 SWP=PEMCO #307AV DOOR SWEEP



PO Box 427
 Rancho Cucamonga, CA 91729-0427
 Voice: (800) 913-0054
 Fax: (909) 483-1801

Drw#	LT7296LA	Title:	MODEL "LT" AIR SHOWER
Sheet:		Project:	
		Date:	